




11 - 11 - 11




W

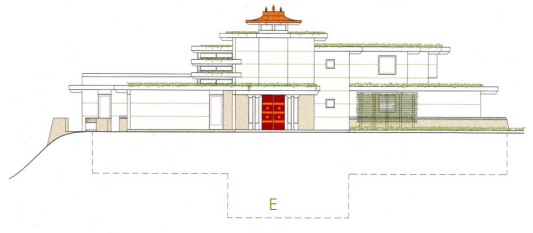


E




S

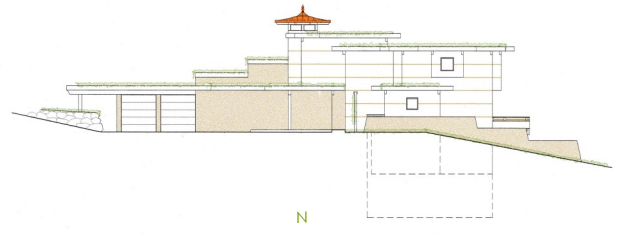


N

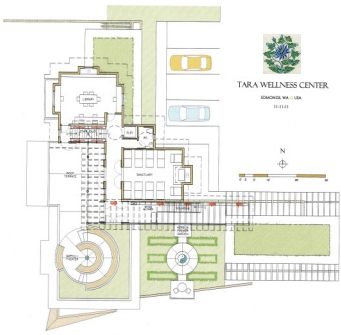


Upper

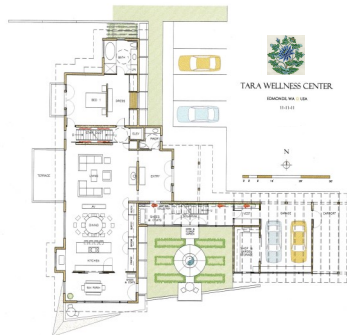


Main

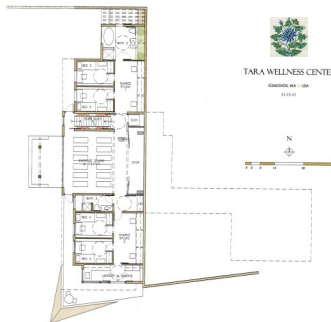


Lower

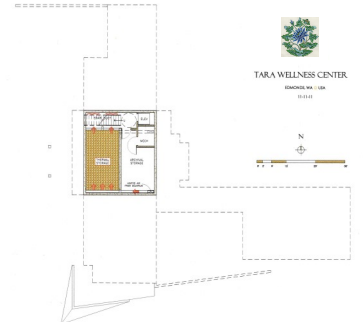

Basement

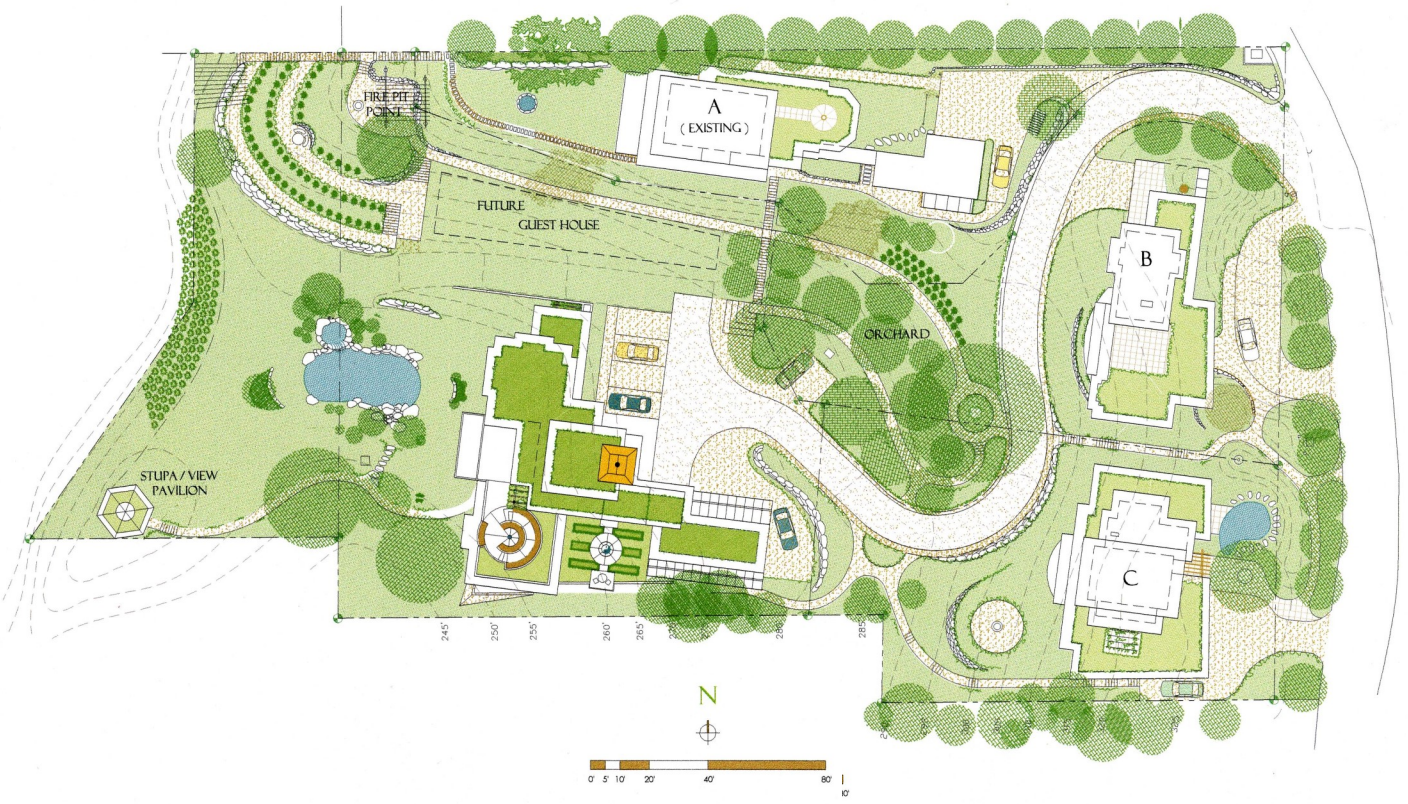

N

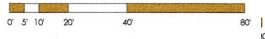

# TARA WELLNESS CENTER